



BAR CHAIR	27.0 EA
DINING CHAIR	48.0 EA
OUTDOOR CHAIRS	84.0 EA

FIRST LEVEL FLOOR PLAN

PROJECT:

GOC-LIC
42-52 11TH ST.
LONG ISLAND
CITY, NY 11101

PROJECT NO: 2301

DATE: 10/23/2023

SCALE: 1/4" = 1'-0"

ISSUE:

NOT FOR
CONSTRUCTION


T. +1.518.744.3460
KYLECWESSLING@GMAIL.COM

STAMP:

SHEET TILE:

SHEET NO:

SHEET OF

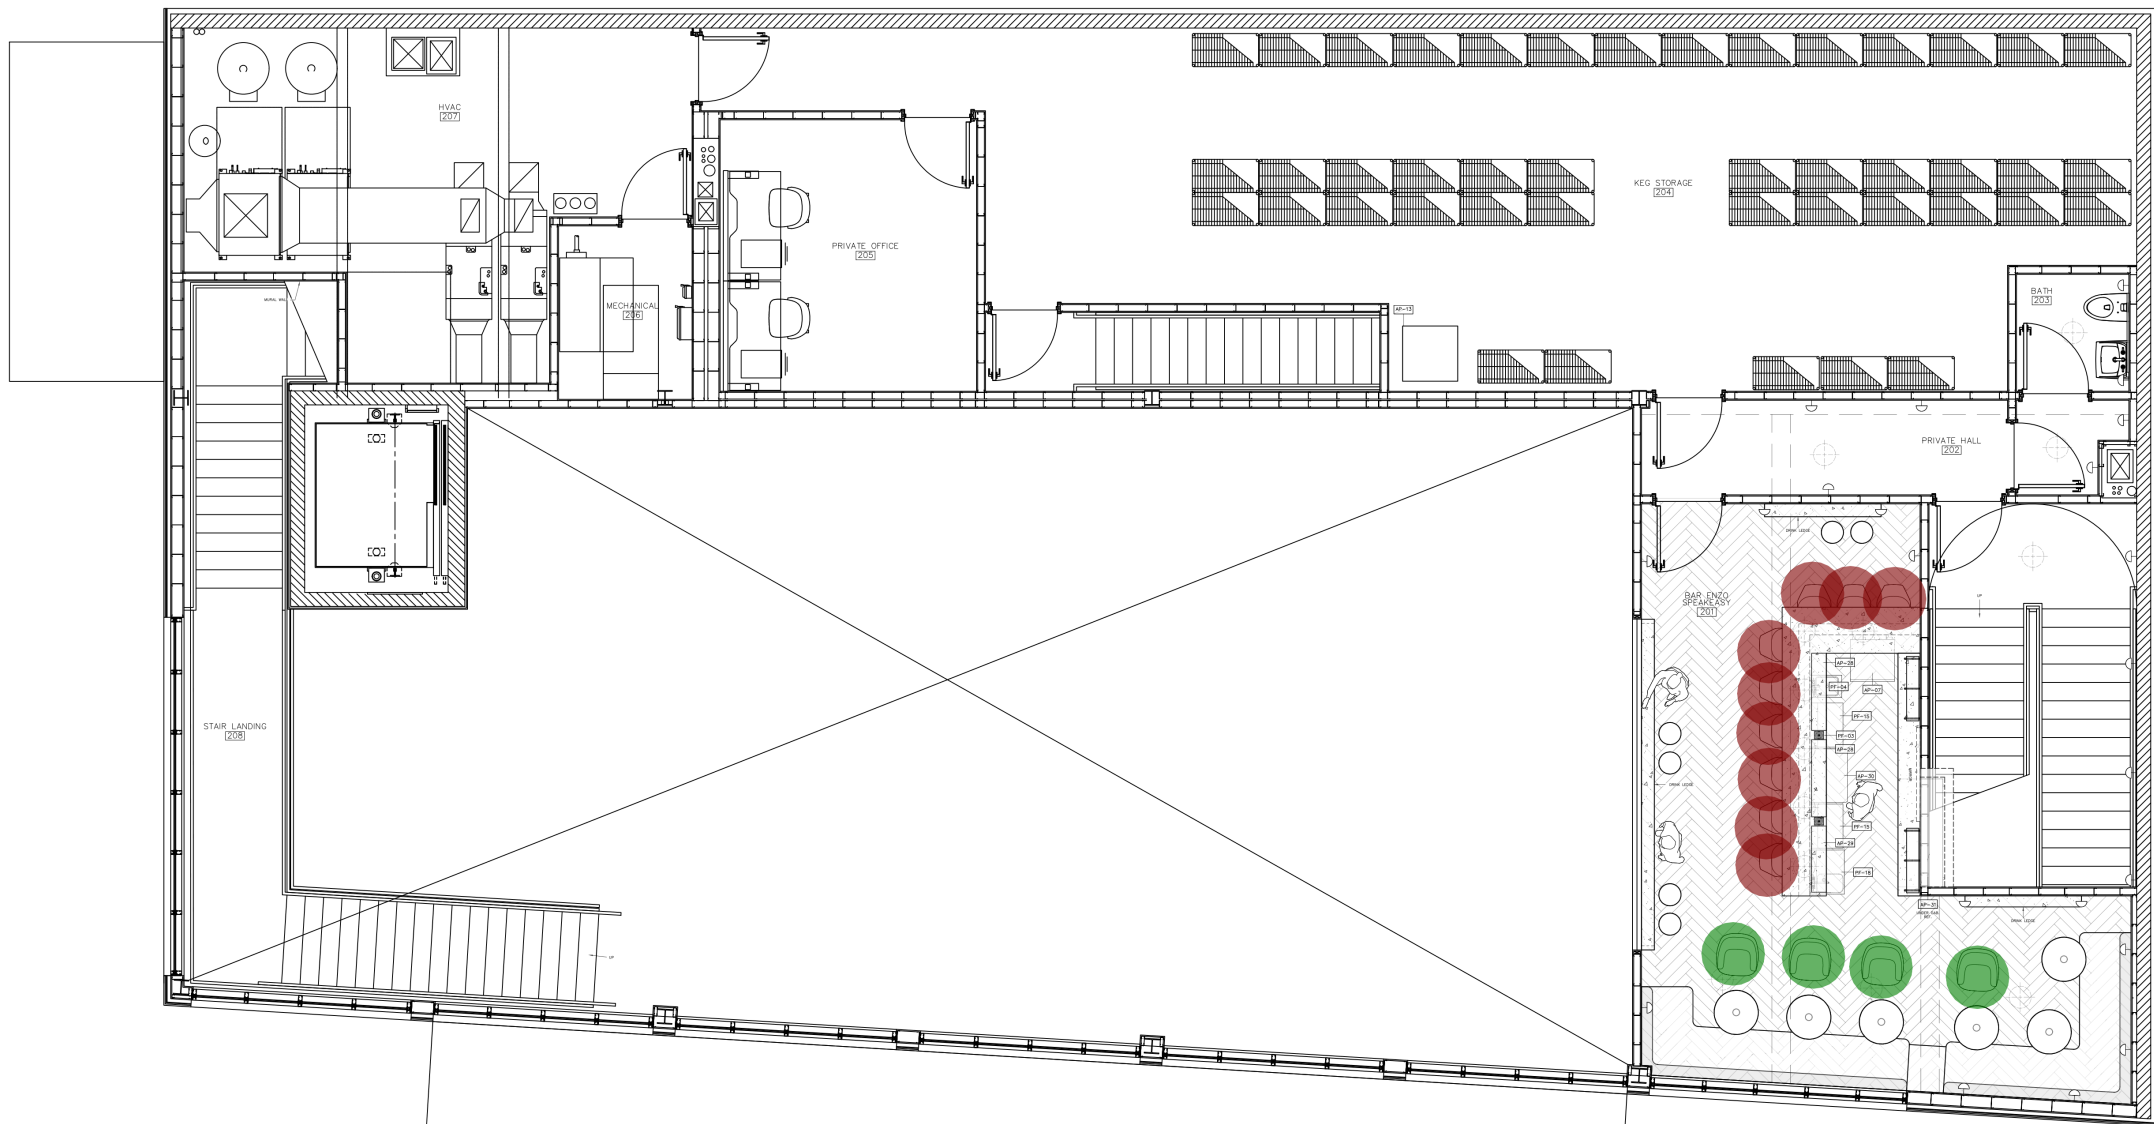

BAR CHAIR
DINING CHAIR

9.0 EA
4.0 EA

SECOND LEVEL FLOOR PLAN

1

PROJECT:

GOC-LIC
42-52 11TH ST.
LONG ISLAND
CITY, NY 11101

PROJECT NO: 2301

DATE: 10/23/2023

SCALE: 1/4" = 1'-0"

ISSUE:

NOT FOR
CONSTRUCTION


T. +1.518.744.3460
KYLECWESSLING@GMAIL.COM

STAMP:

SHEET TILE:

SHEET NO:

SHEET OF

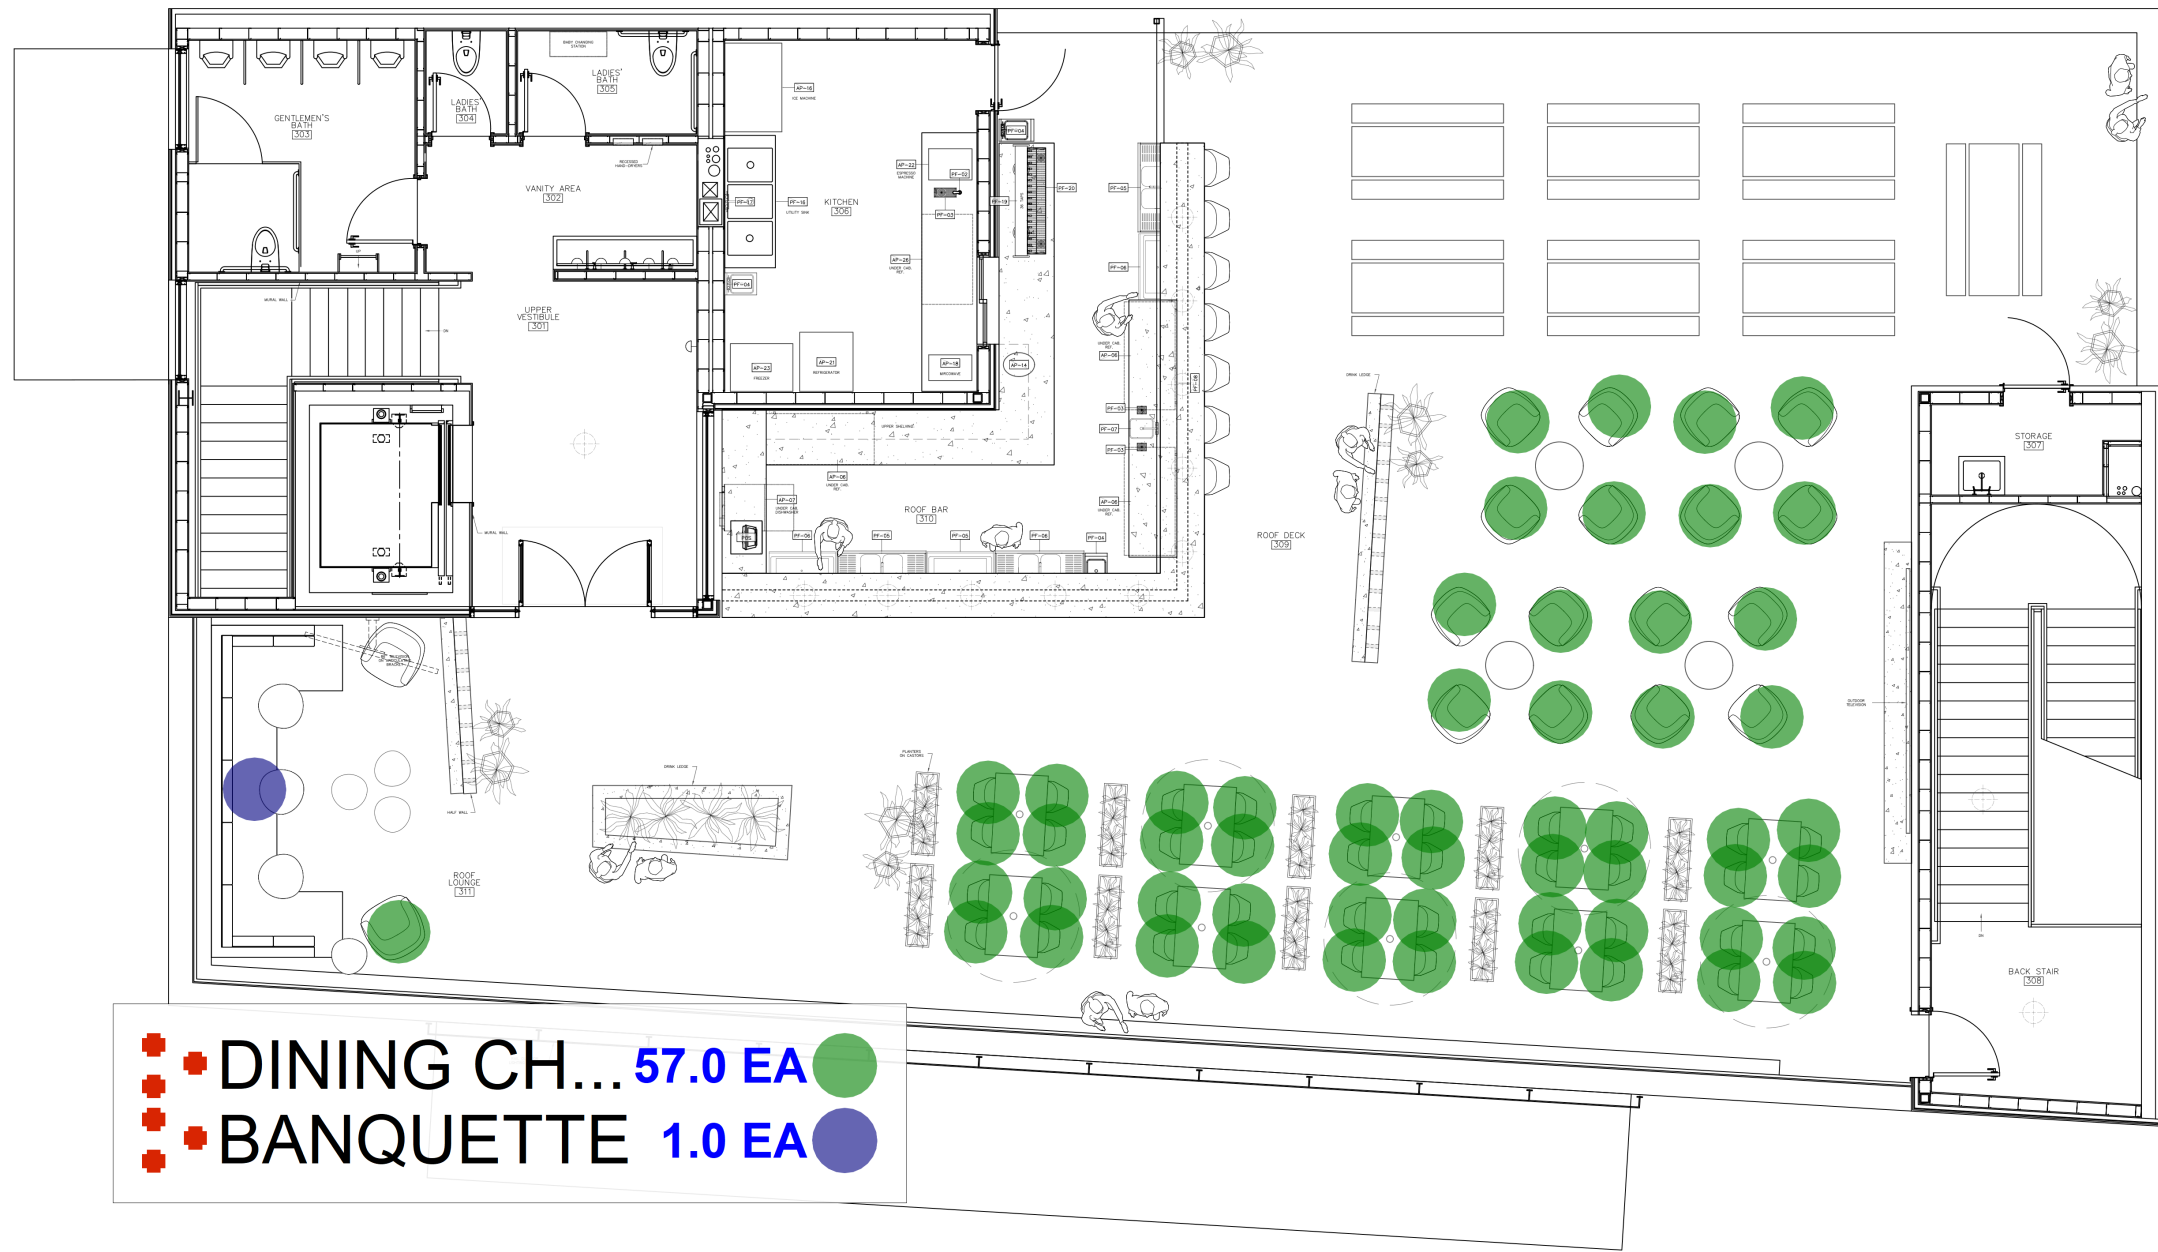

ROOF LEVEL FLOOR PLAN

1